


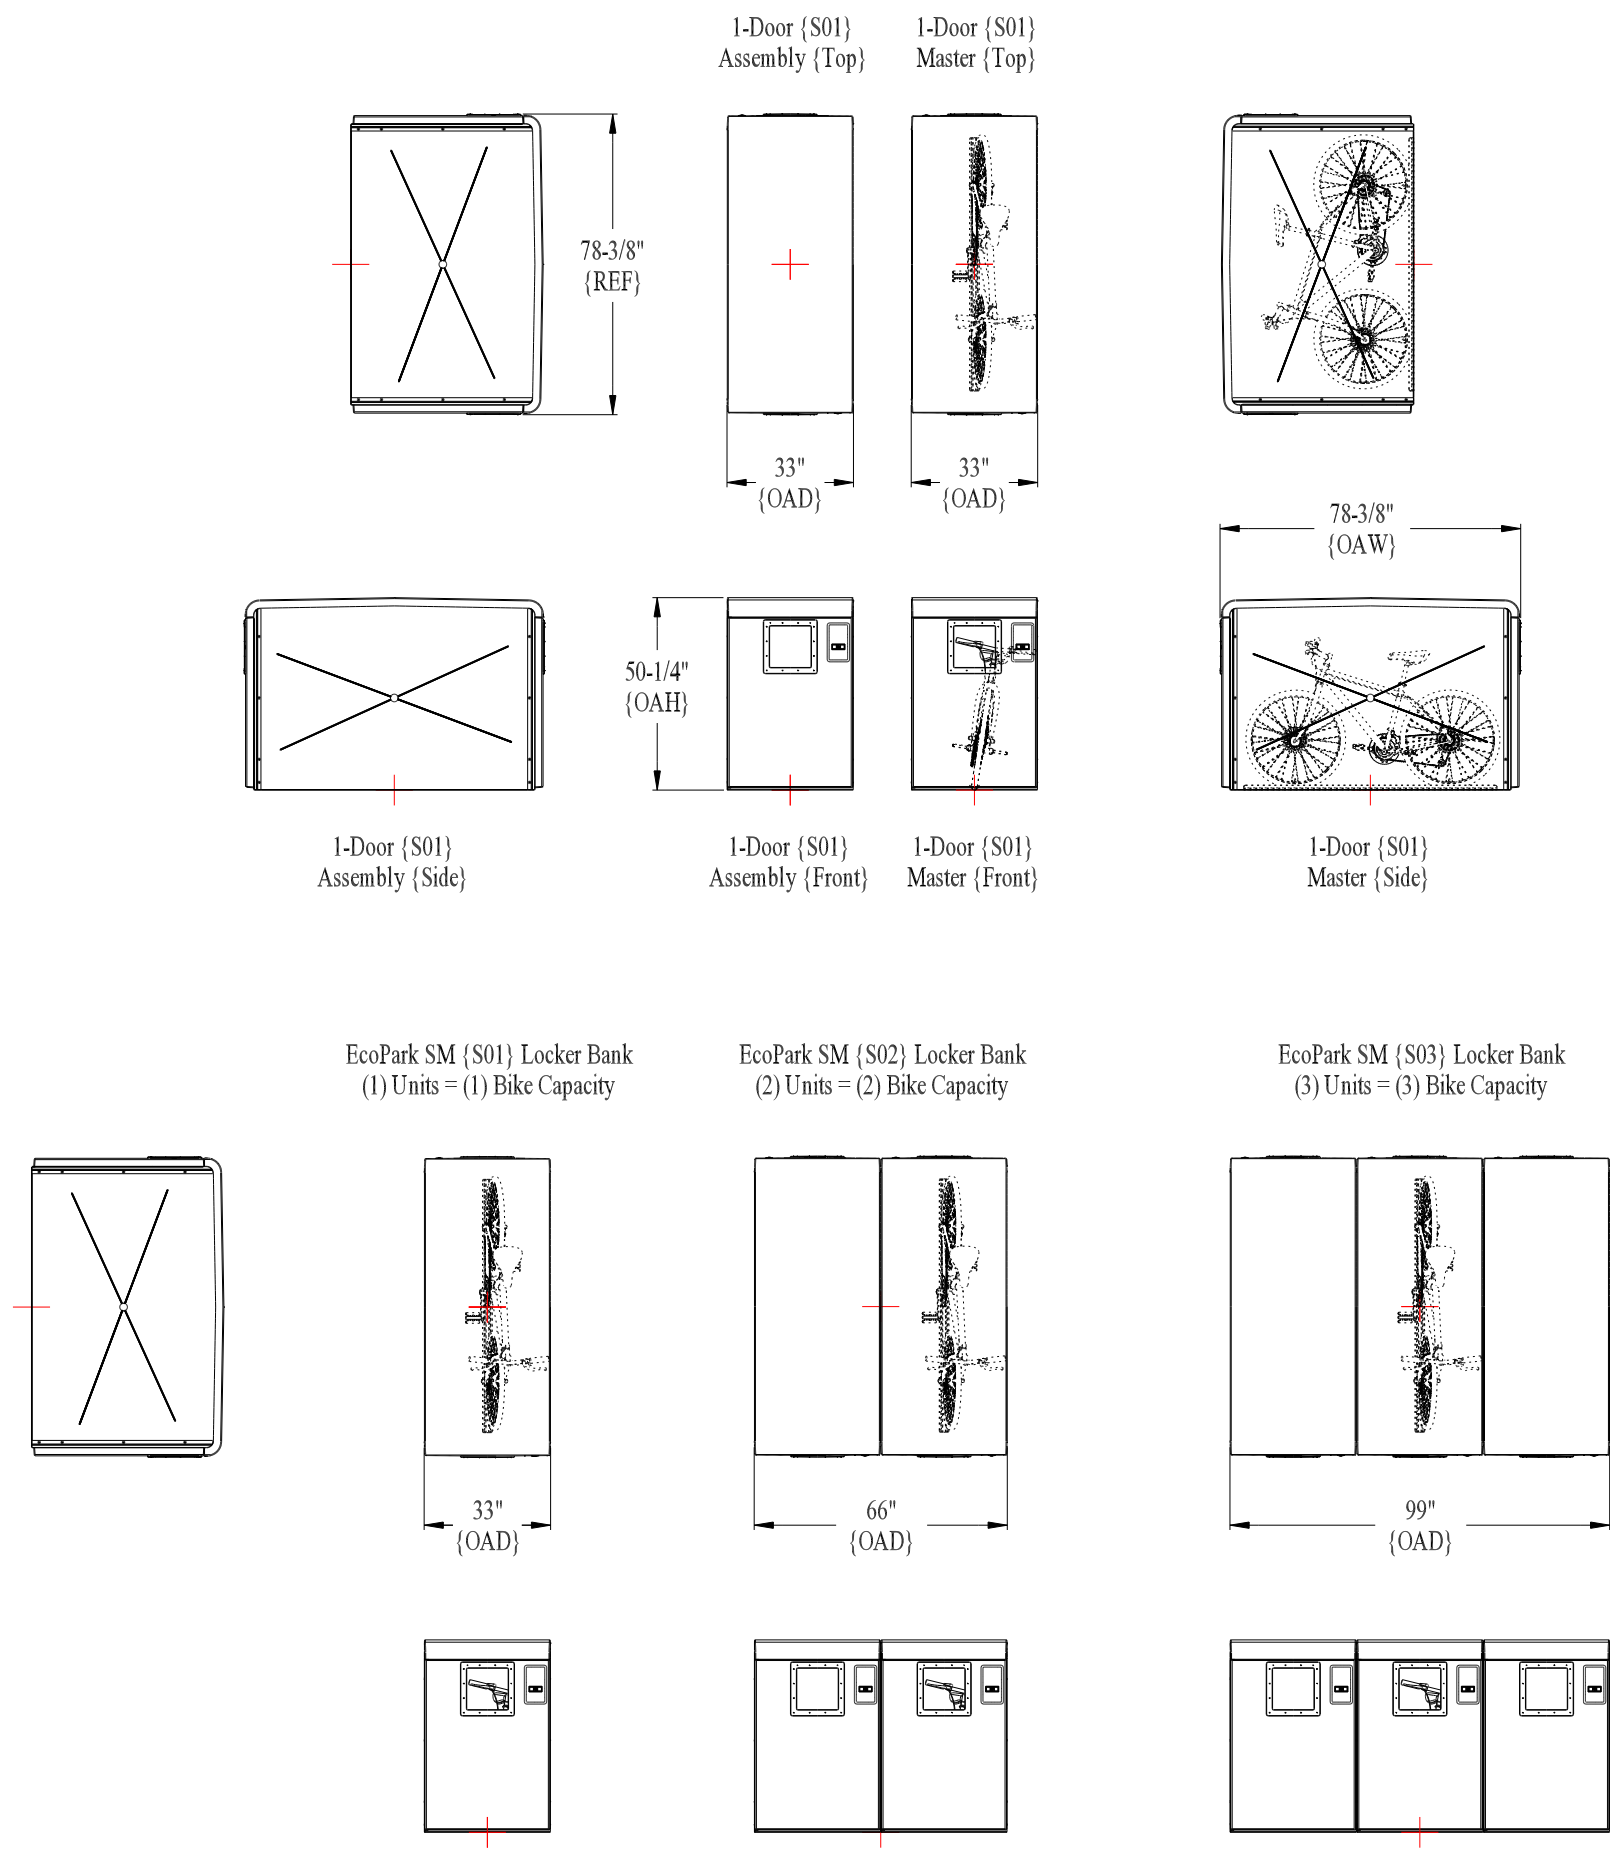

A	RELEASE FOR REFERENCE	12/08/17
REV	DESCRIPTION	DATE
CYCLESafe {ECOPARK} BICYCLE LOCKER SYSTEM		
		CycleSafe 5211 CASCADE ROAD - SUITE 210 GRAND RAPIDS, MI 49546 www.cyclesafe.com
DRAWN BY	BOB SLYH	
CHECKED	12/07/17	
APPROVED	12/08/17	
SCALE 1:1	DV {DOOR-VIEW} LOCKER {S01} THRU {S03} DOORS	VIEWS 2D